





BIAX

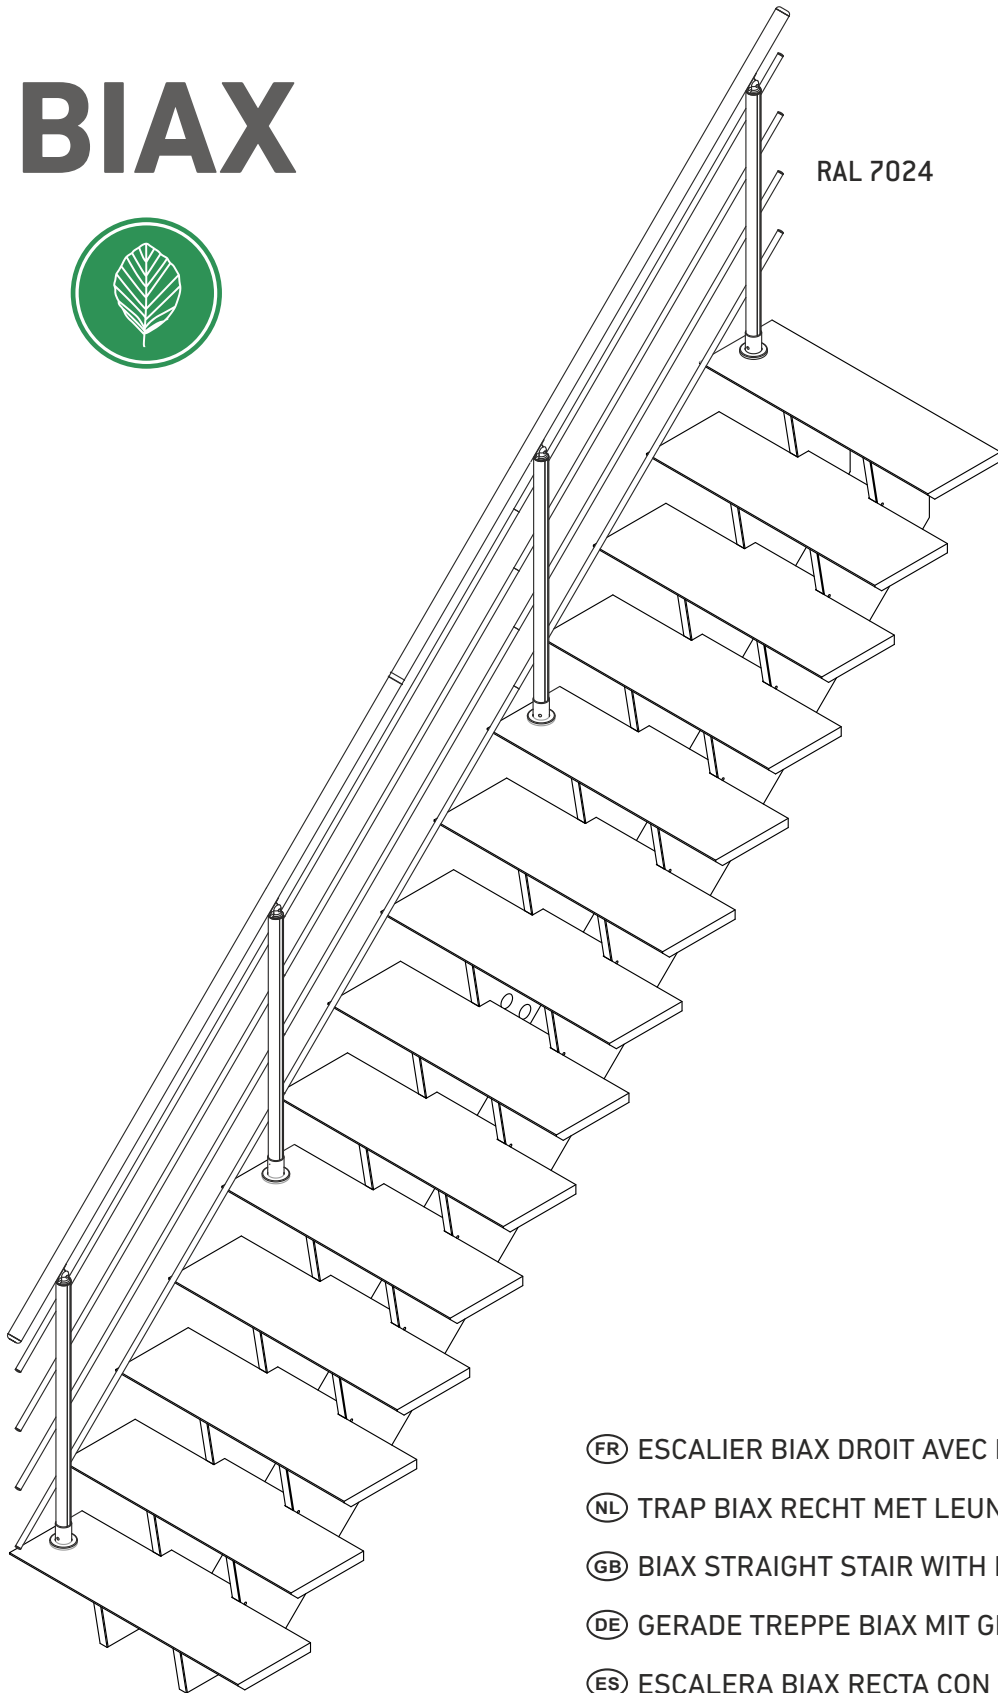


RAL 7024

- Ⓡ ESCALIER BIAX DROIT AVEC RAMPE
- Ⓡ TRAP BIAX RECHT MET LEUNING
- Ⓡ BIAX STRAIGHT STAIR WITH BANISTER
- Ⓡ GERADE TREPPE BIAX MIT GELÄNDER
- Ⓡ ESCALERA BIAX RECTA CON BARANDILLA
- Ⓡ BIAX SCARA DREAPTA CU RAMPA


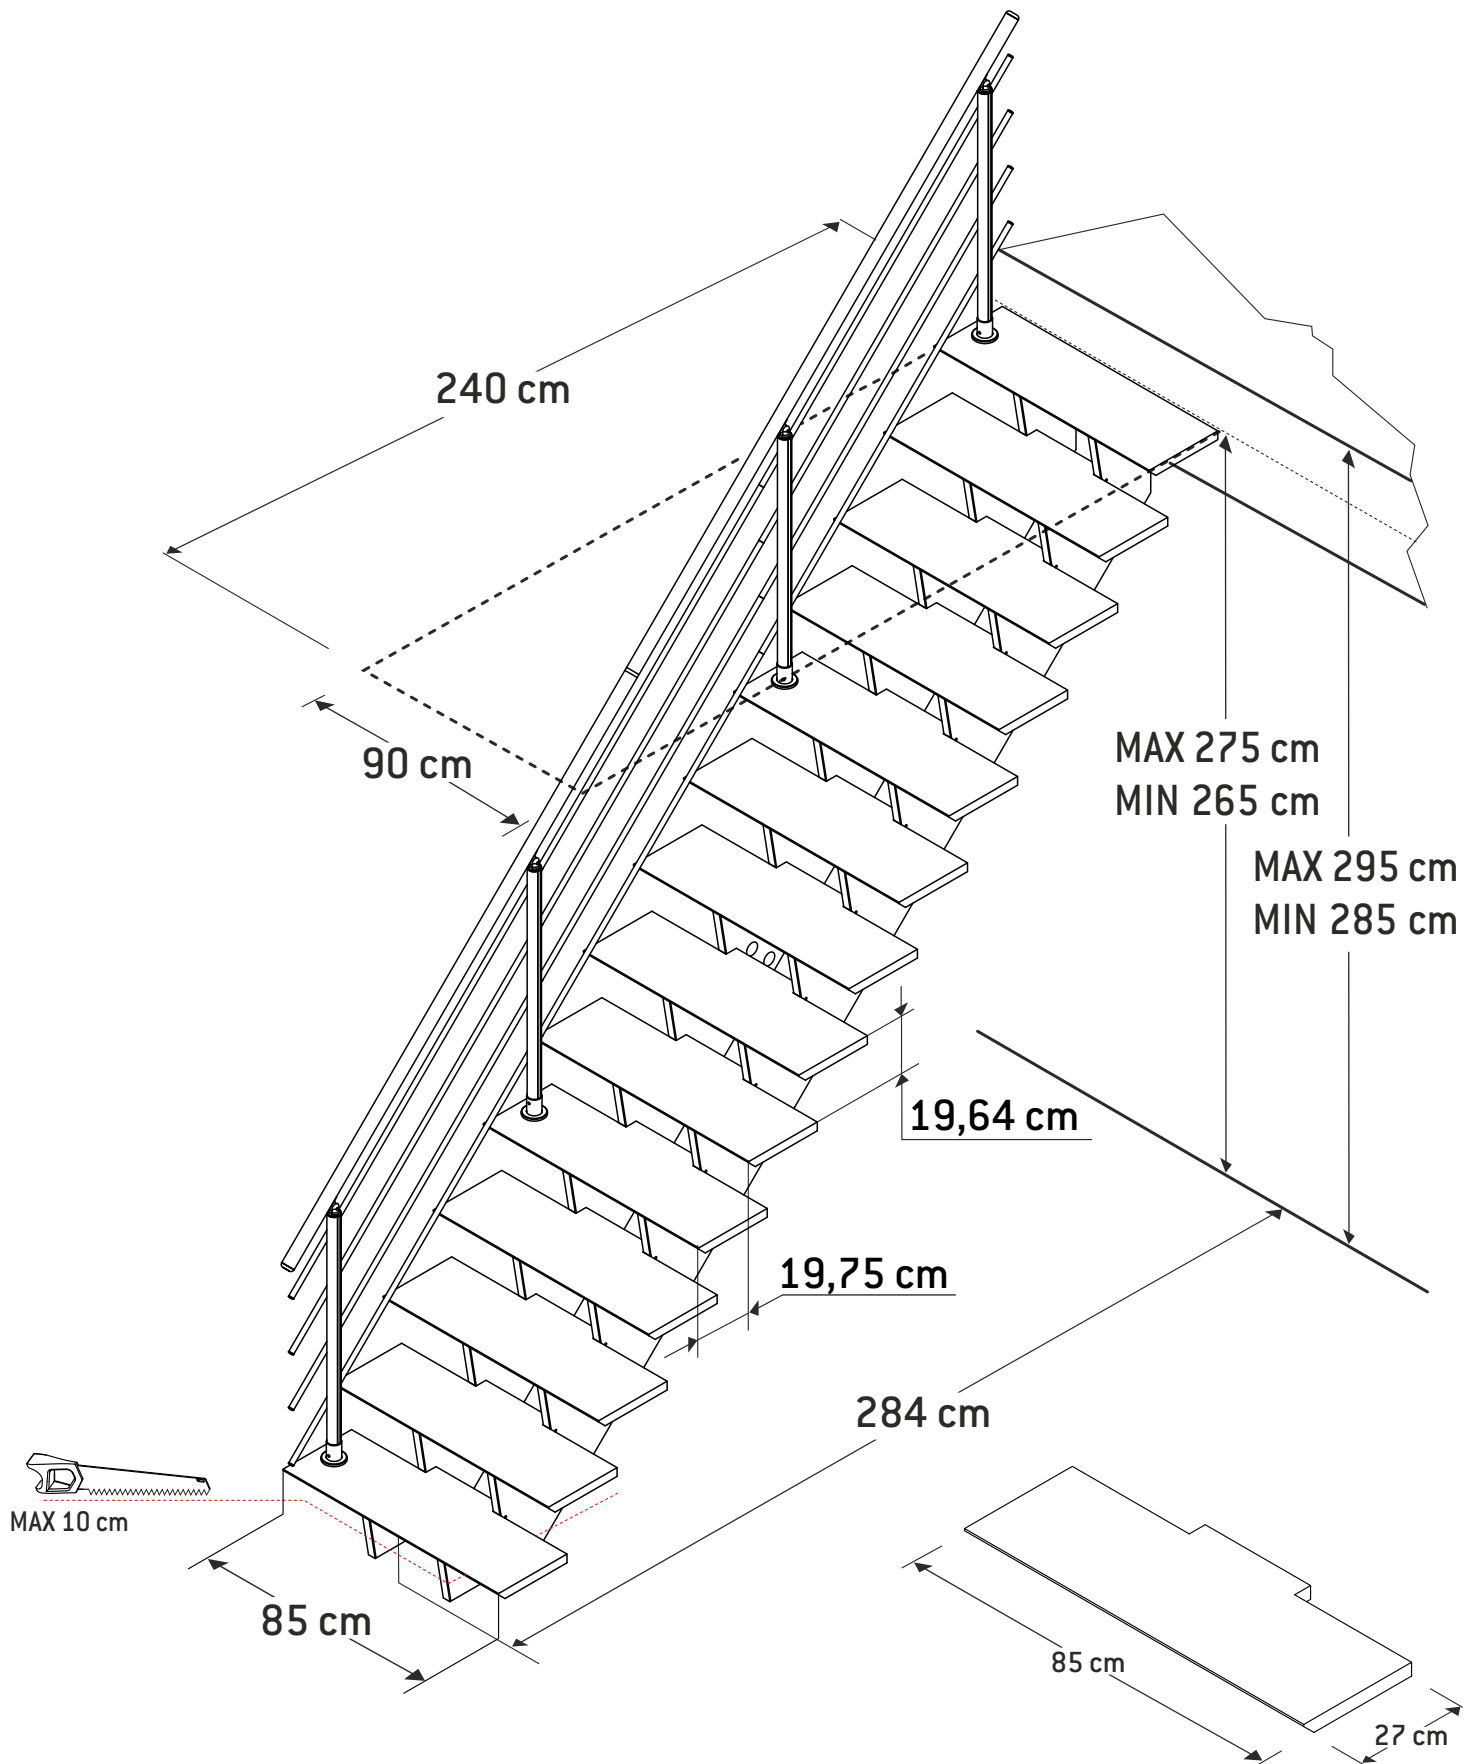



01 30x380x1929 x1 	02 30x380x1950 x1 	03 30x380x1929 x1 	04 30x380x1950 x1 	05 30x310x850 x13 	06 30x270x850 x1 	07 M8x70 x56 	08 Ø40x19 x8
13 Ø43x6 x64+2 	14 Ø20x6 x26+2 	15 Ø5x60 x8 	16 Ø10x50 x8 	09 15x16x34 x64 	10 M8x160 x4 	11 M8 x64 	12 13x18,5x35 x56
21 Ø16x1385 x8 	22 Ø16x1230 x4 	23 Ø40x14 x2 	24 Ø12x60 x1 wood 	17 50x50x50 x4 	18 Ø4x45 x28+2 	19 Ø40x840 x4 	20 Ø40x2013 x2 wood
27 Ø24x3 x4 	28 M12x19x22 x4 	25 Ø5,8x100 x8 	29 Ø4x30 x16+2 	26 M12x70 x4 	30 Ø36x4 x1 plastic 	31 Ø20x40 x8 	32 Ø16x12 x8
33 Ø4,2x45 x16+1 	34 Ø4,2x13 x8 	35 40x99x23 x1 	36 Ø4x25 x8 	37 Ø29x62 x1 CUSTOM MADE 20ml 	38 Ø5x25 x8+2 		

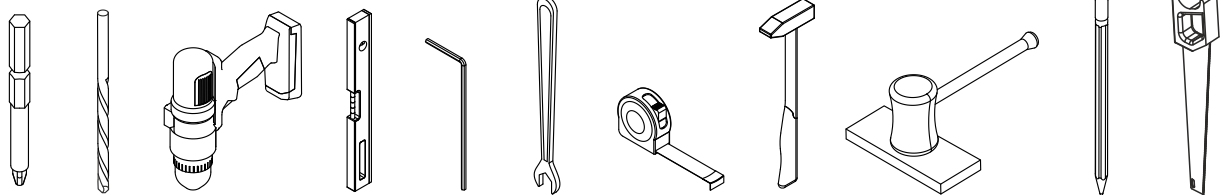




Ph2/3 03 010
Pz2/3 012 016

4 13
2

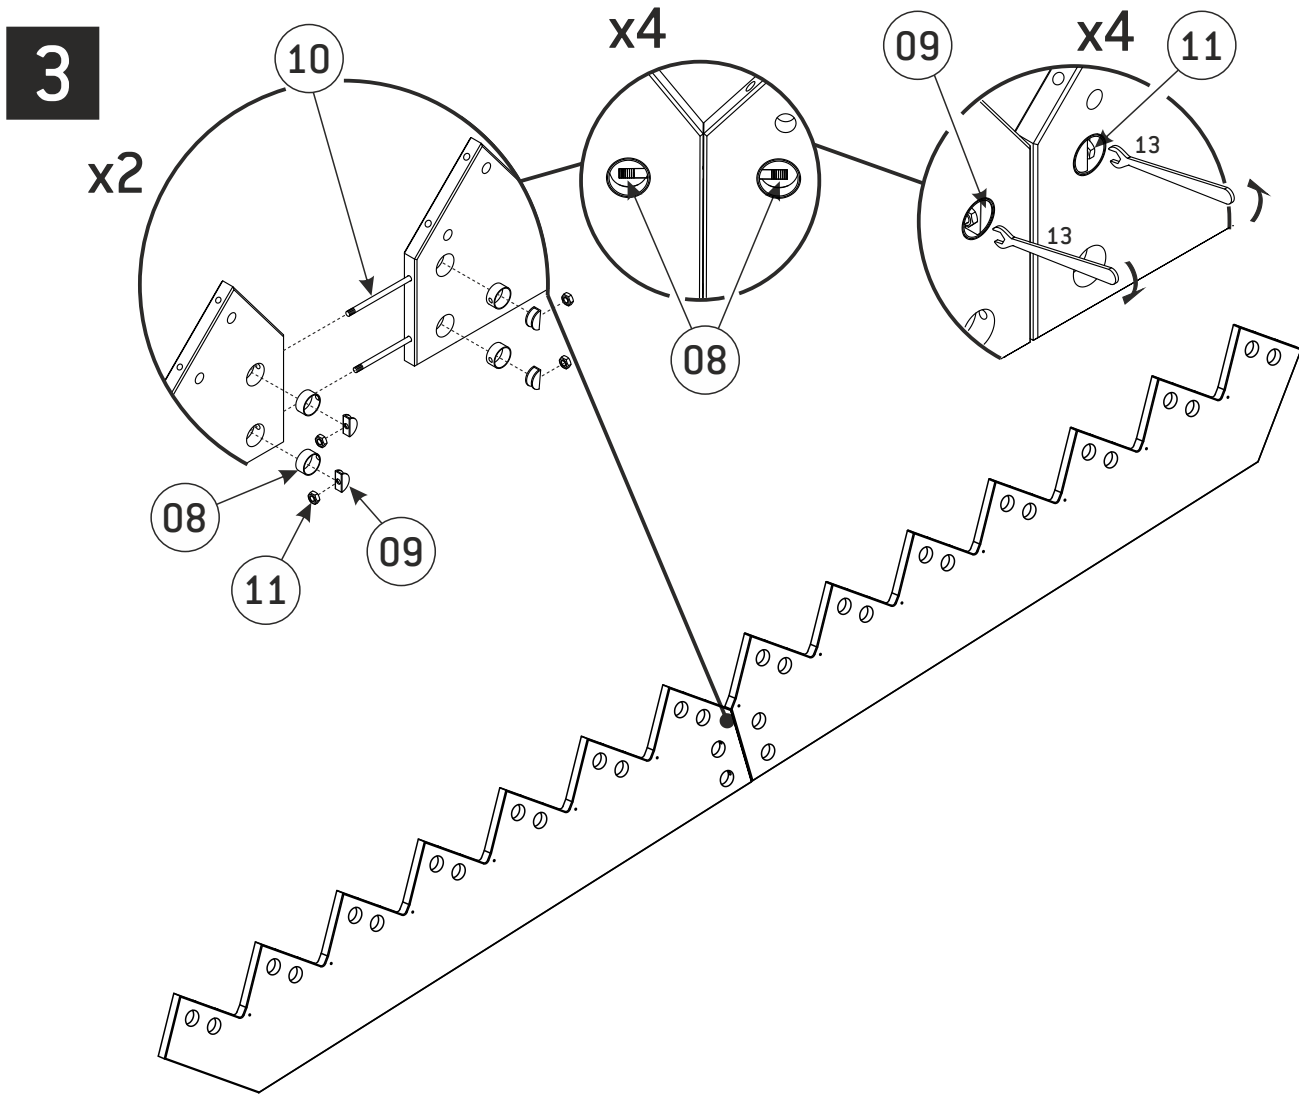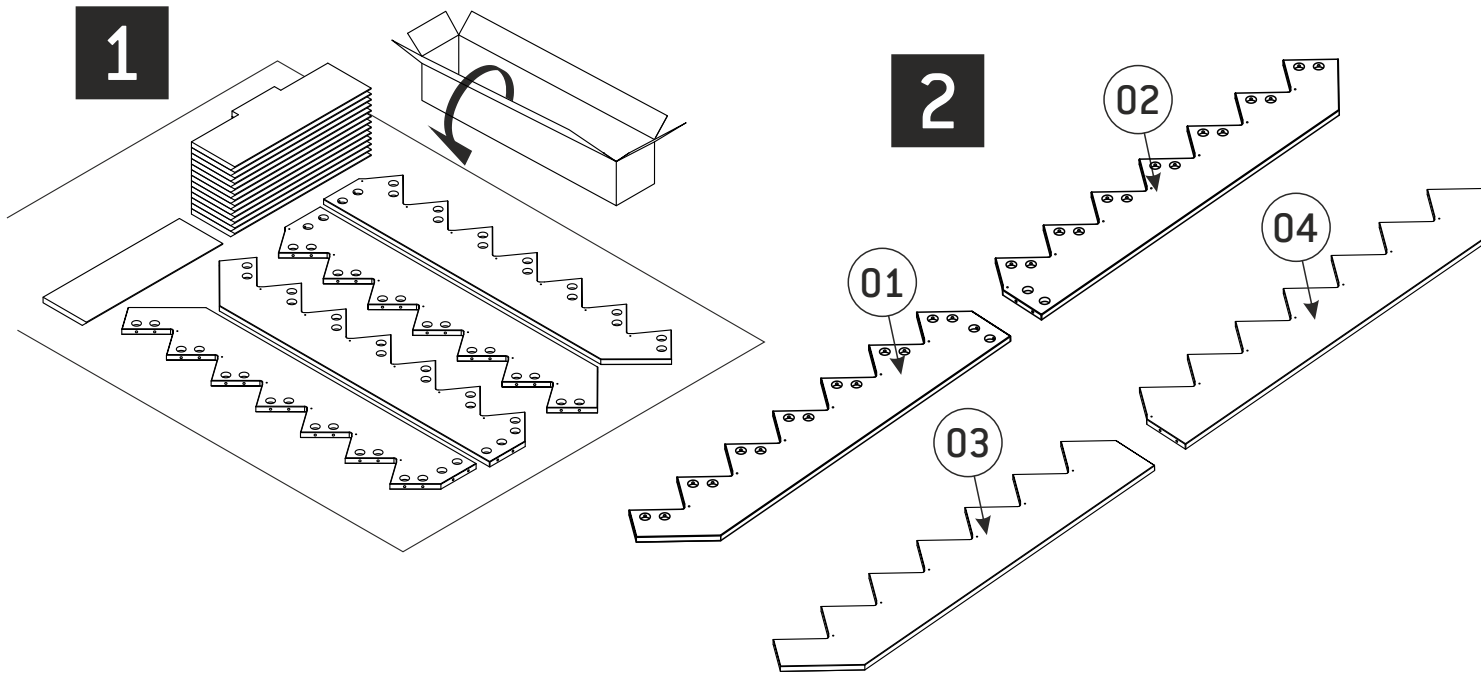


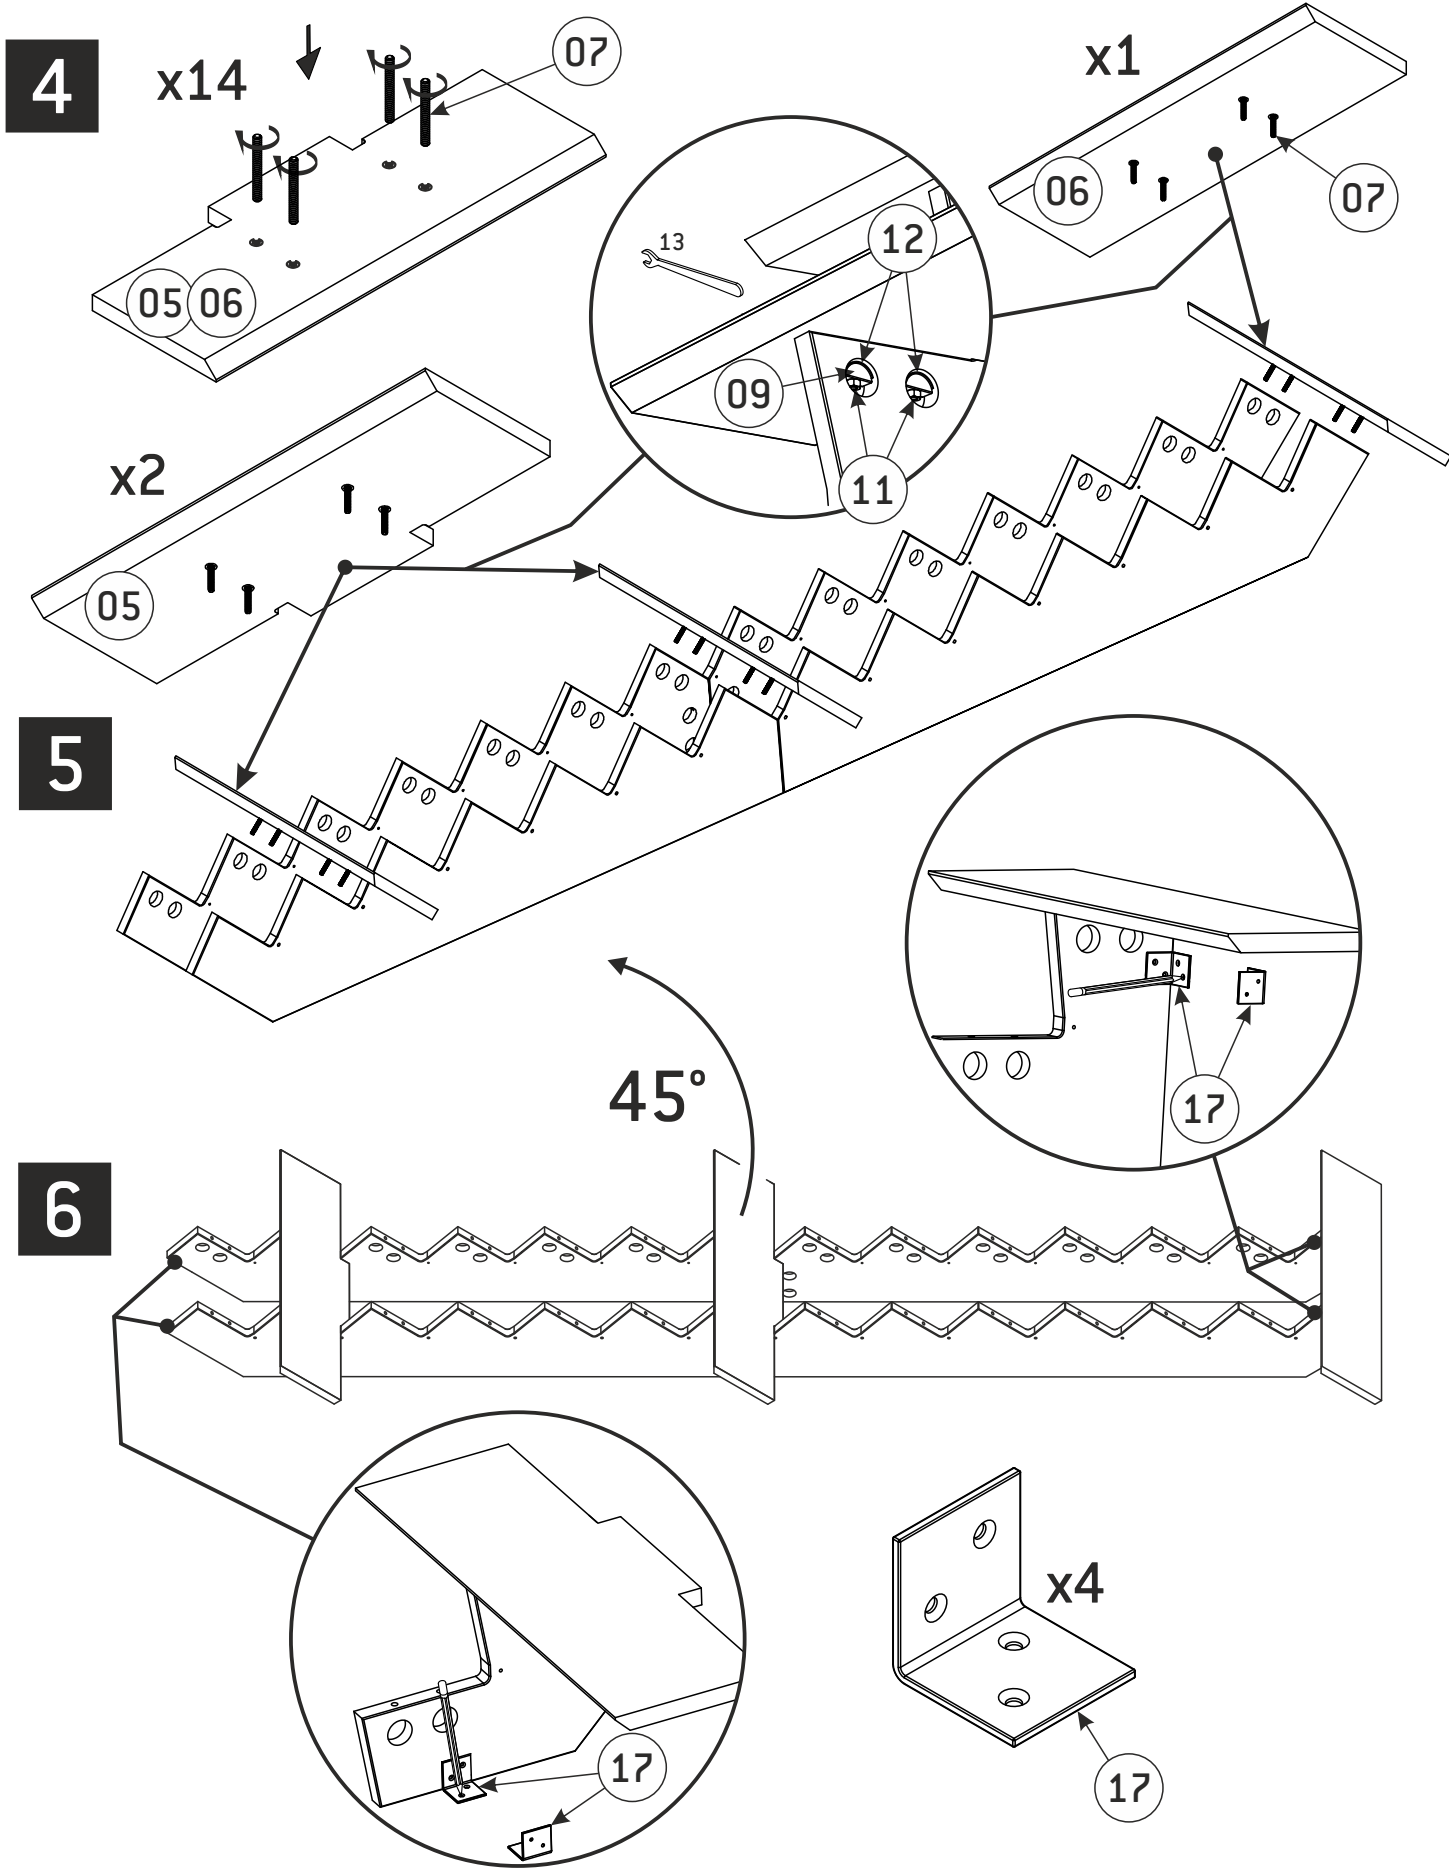


7

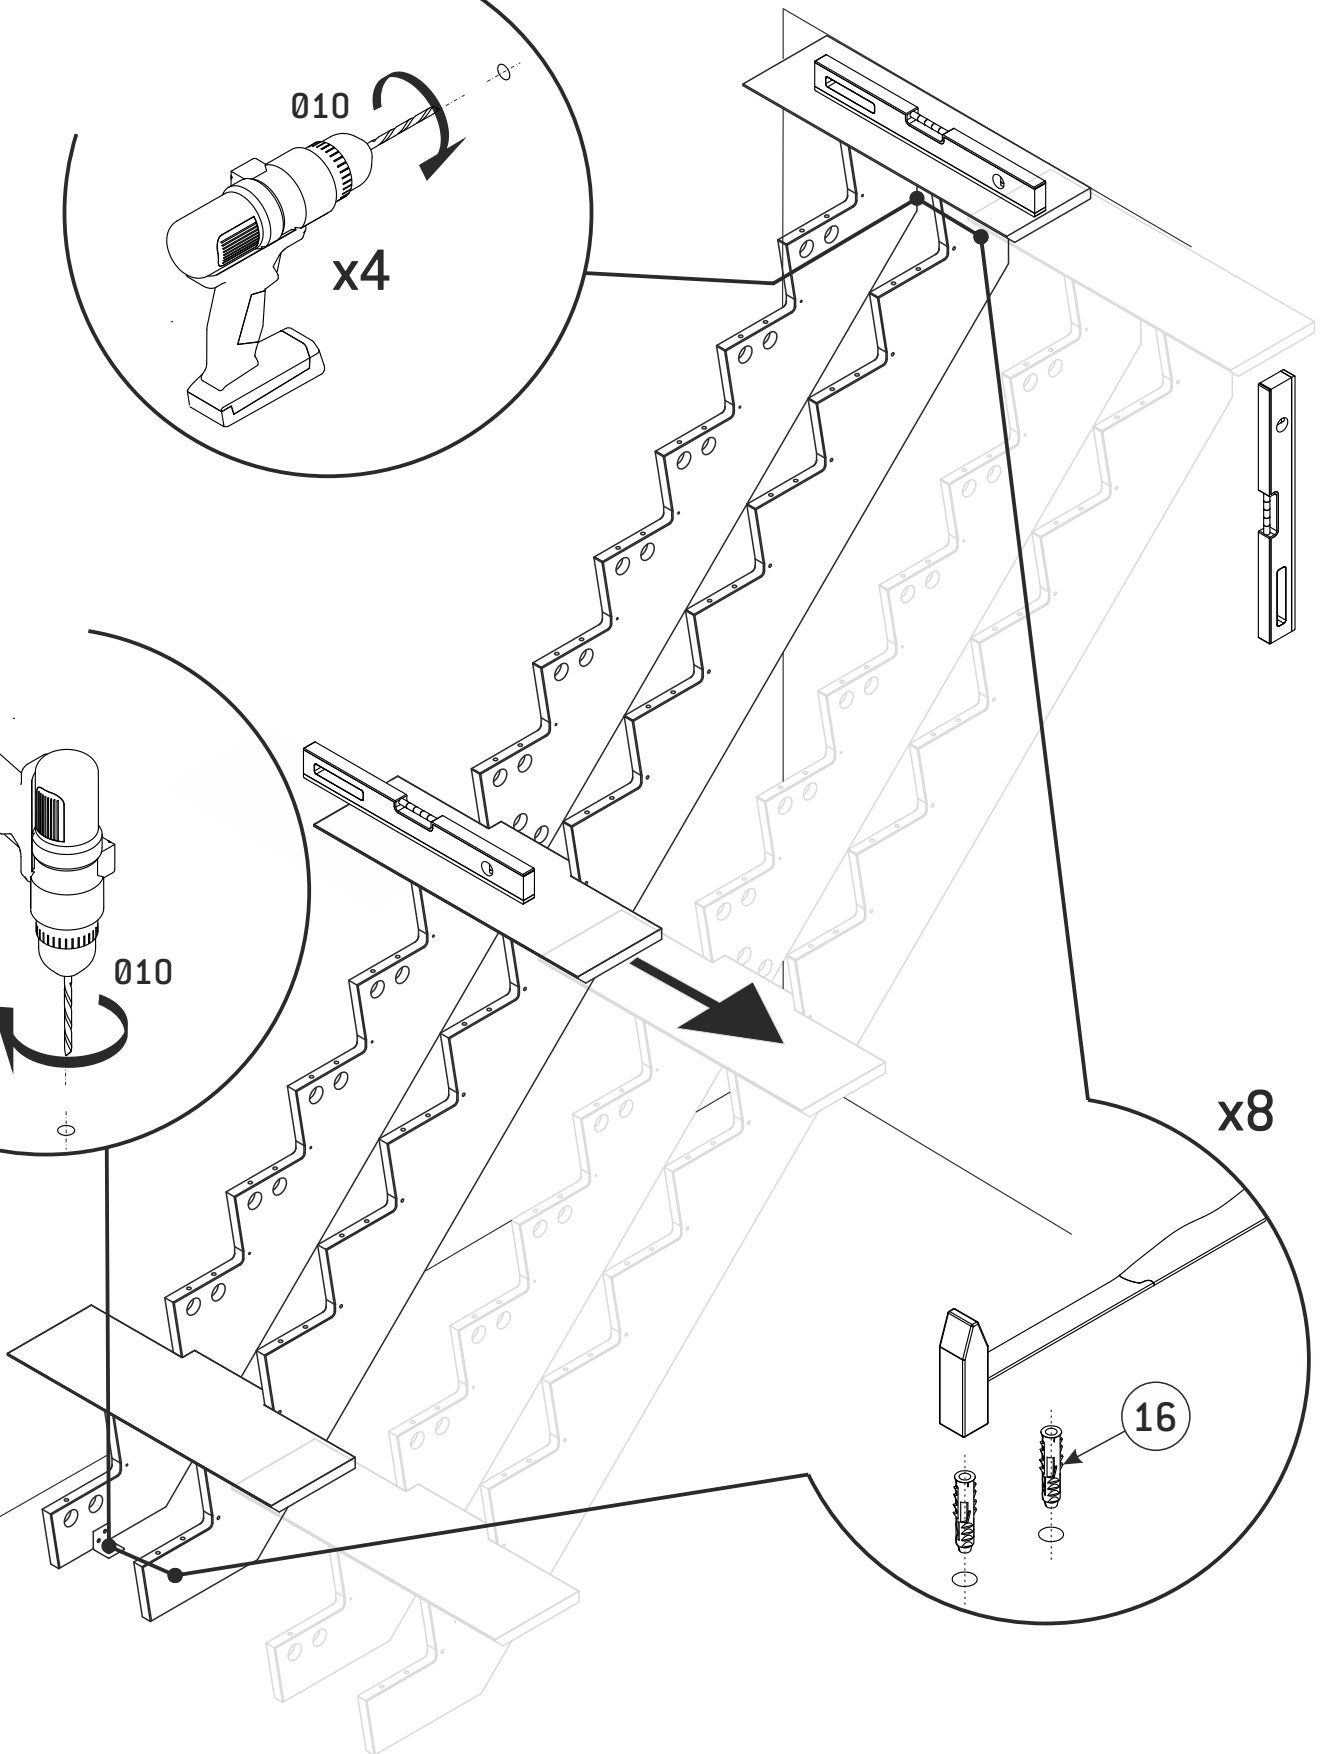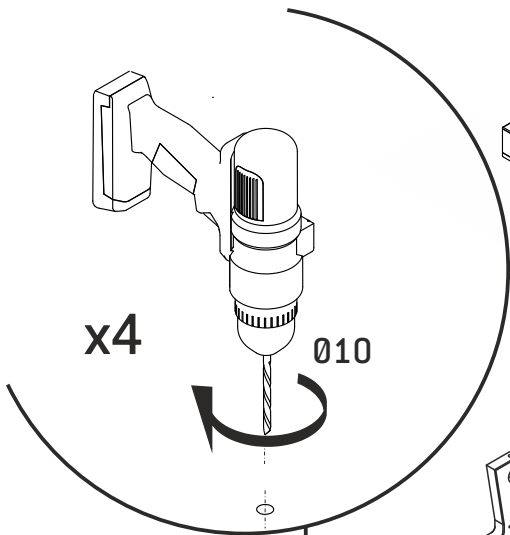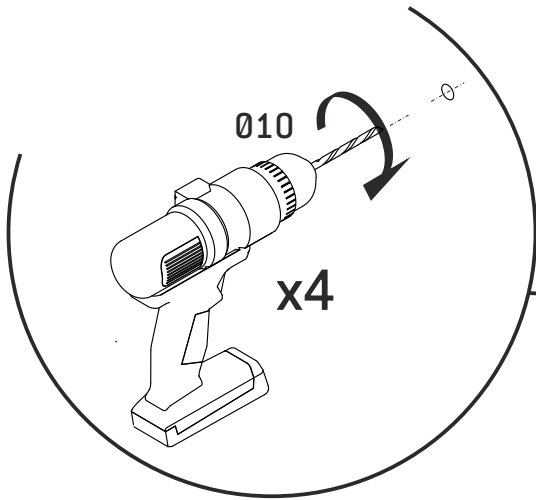


8

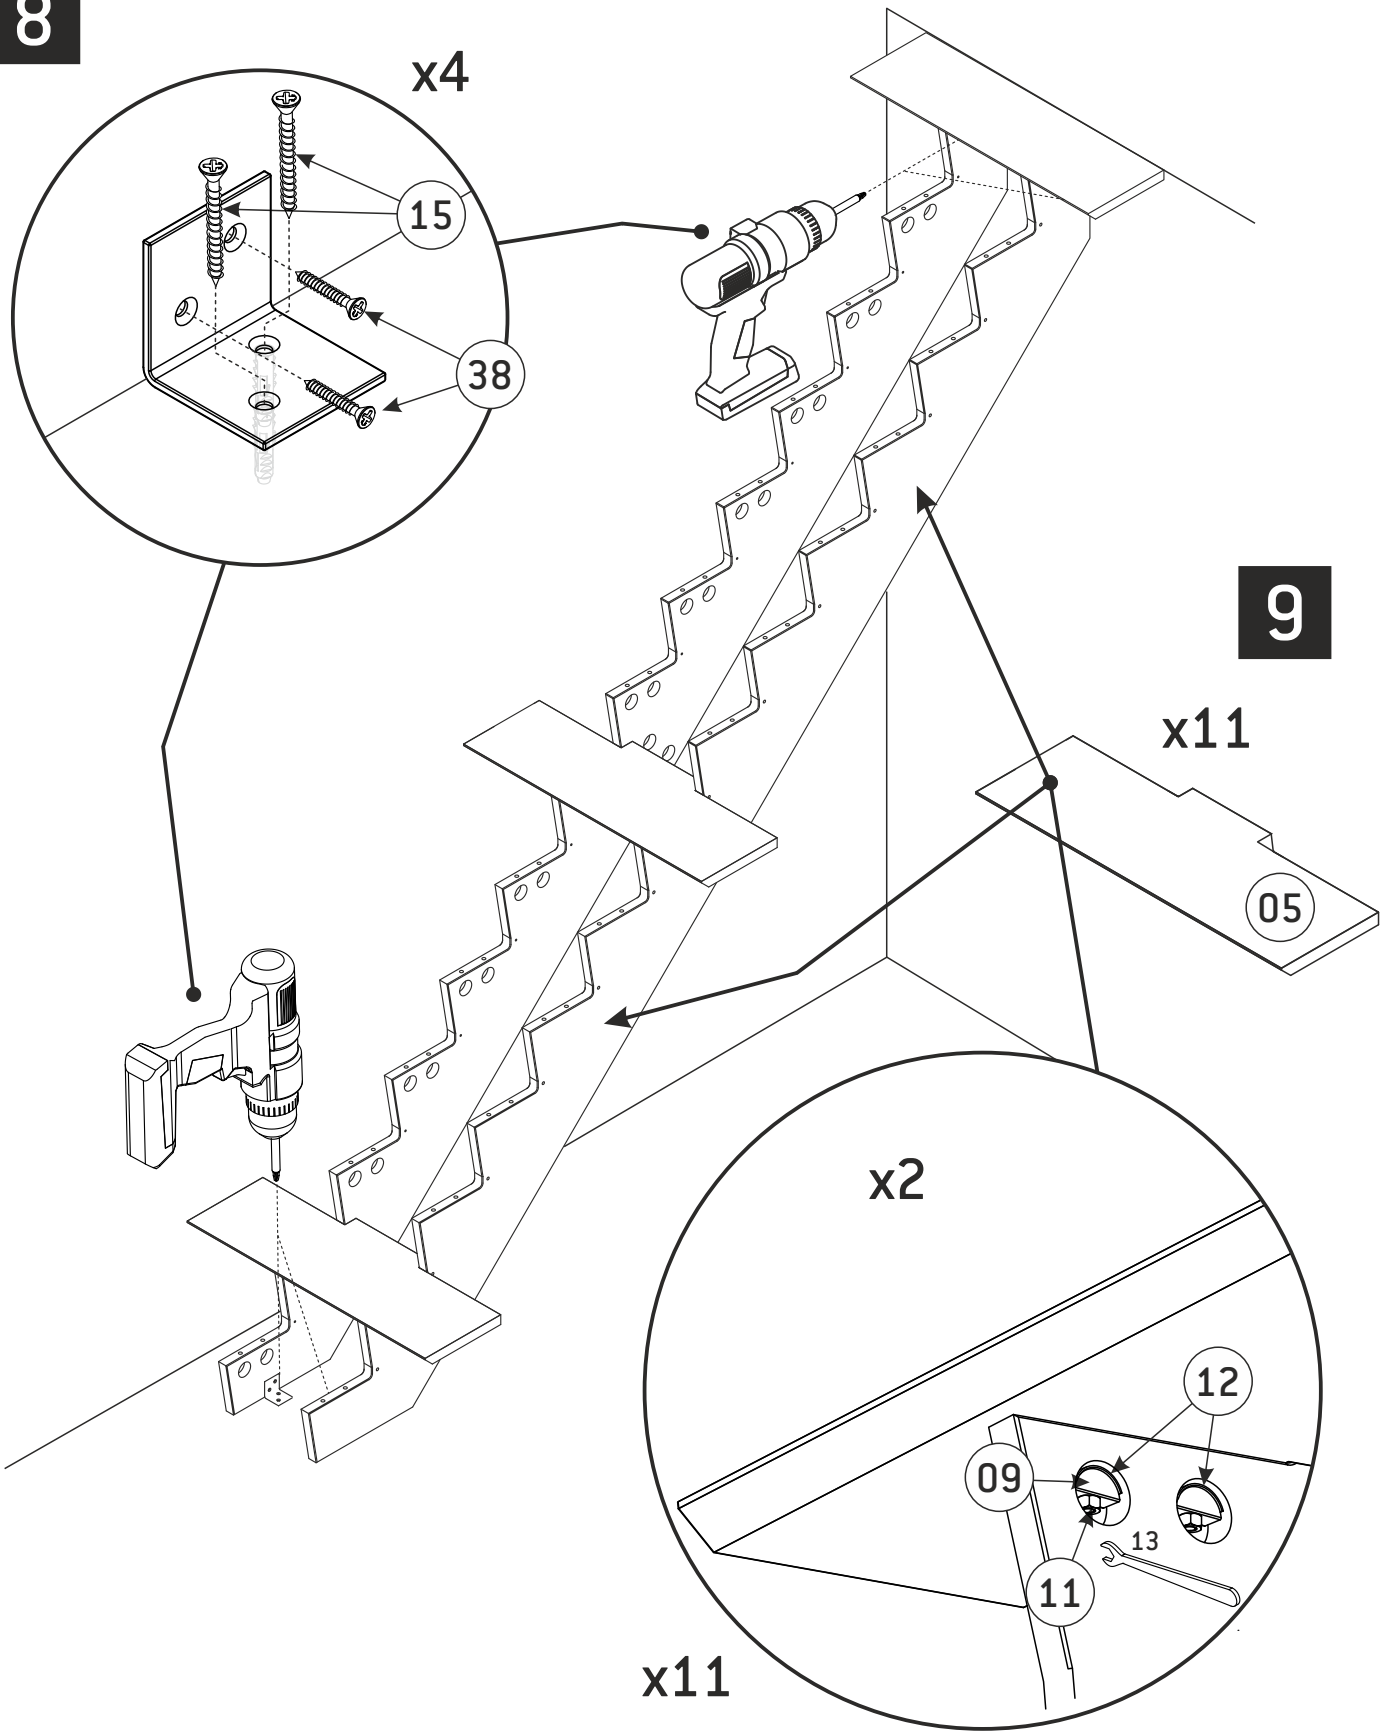


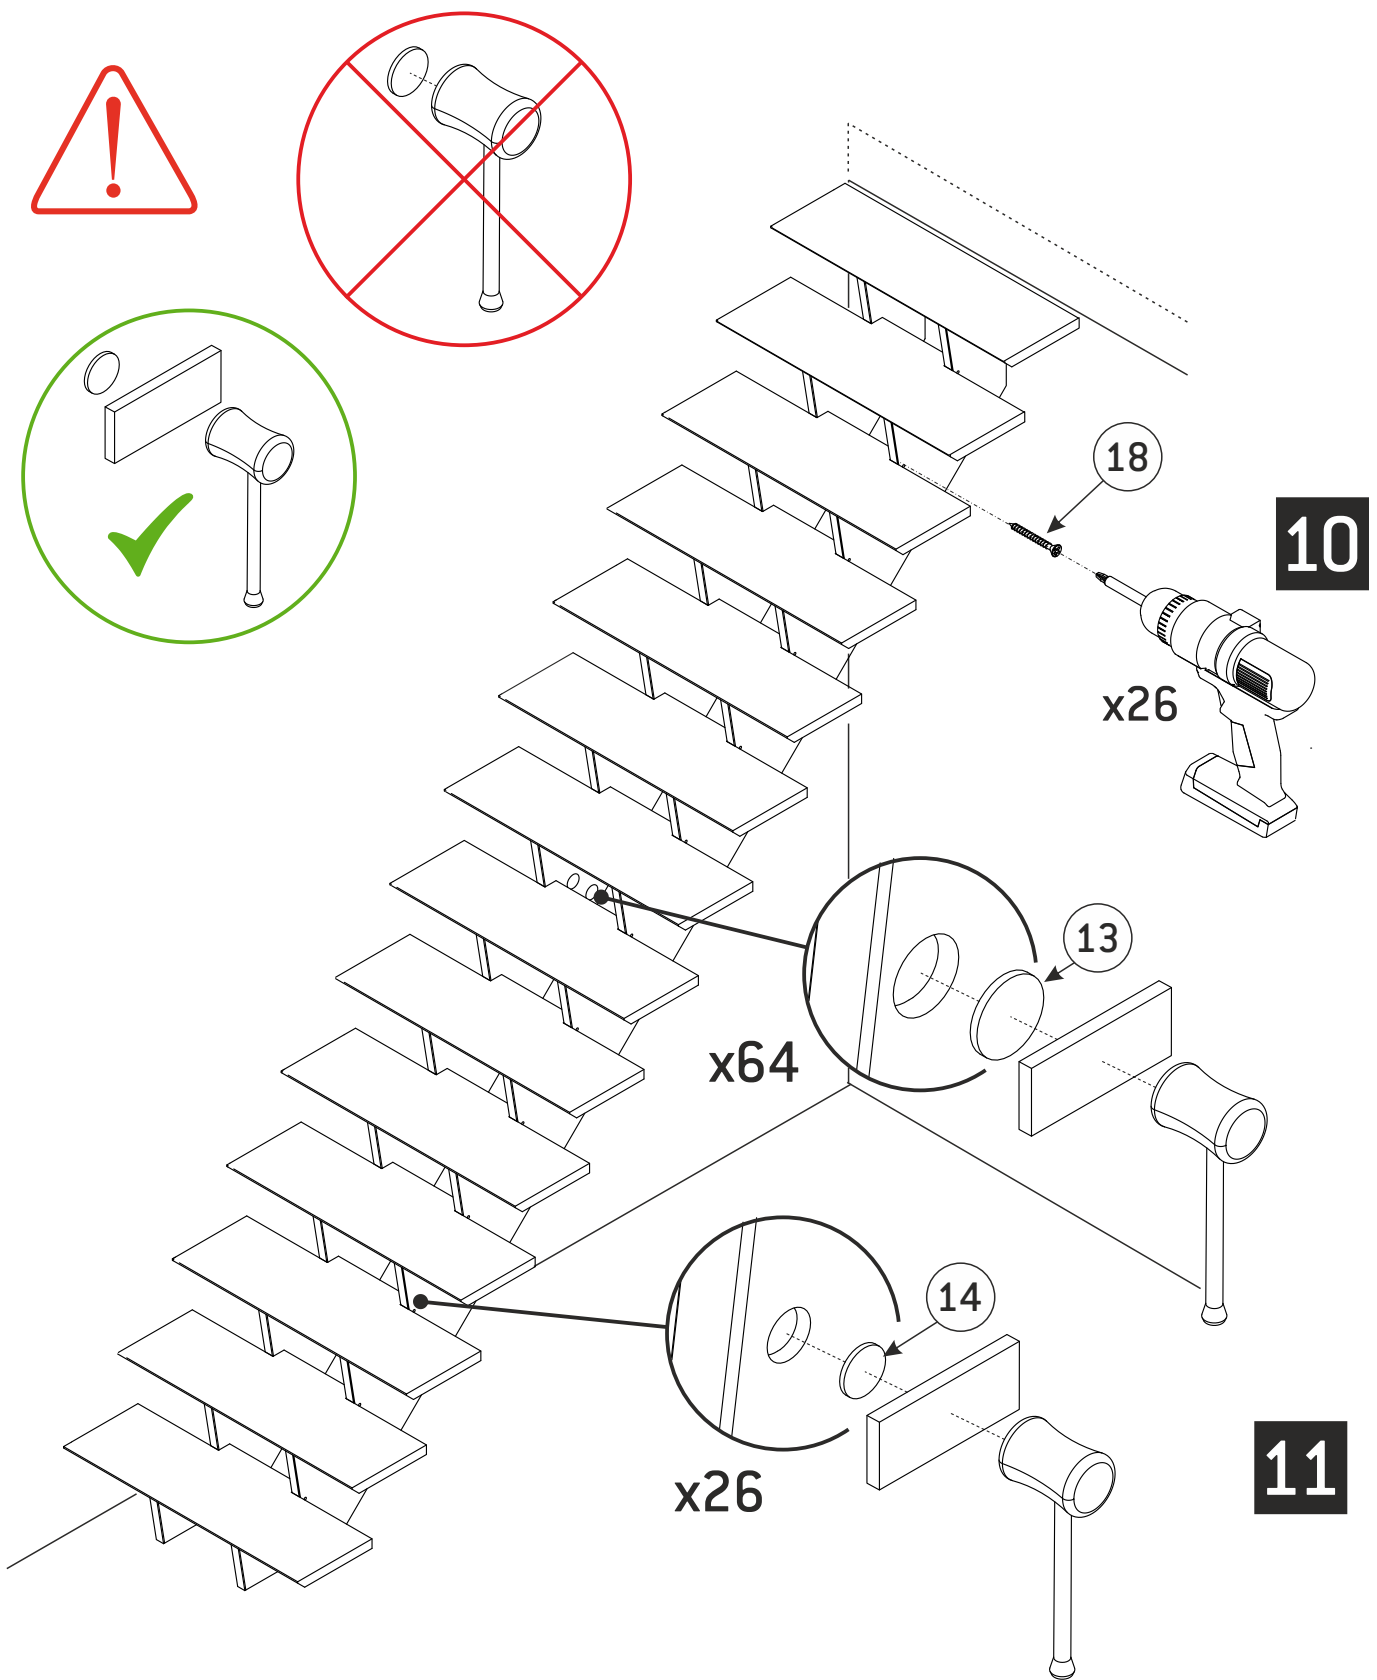


12

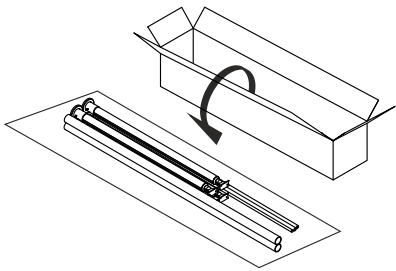


13

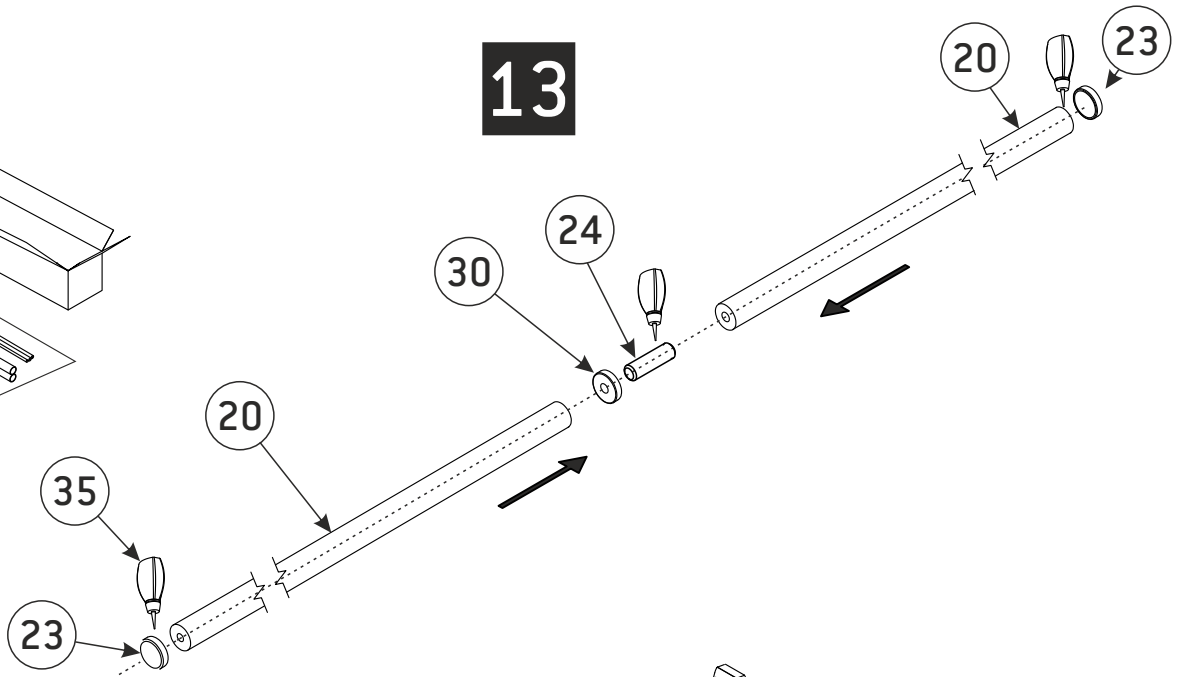


14

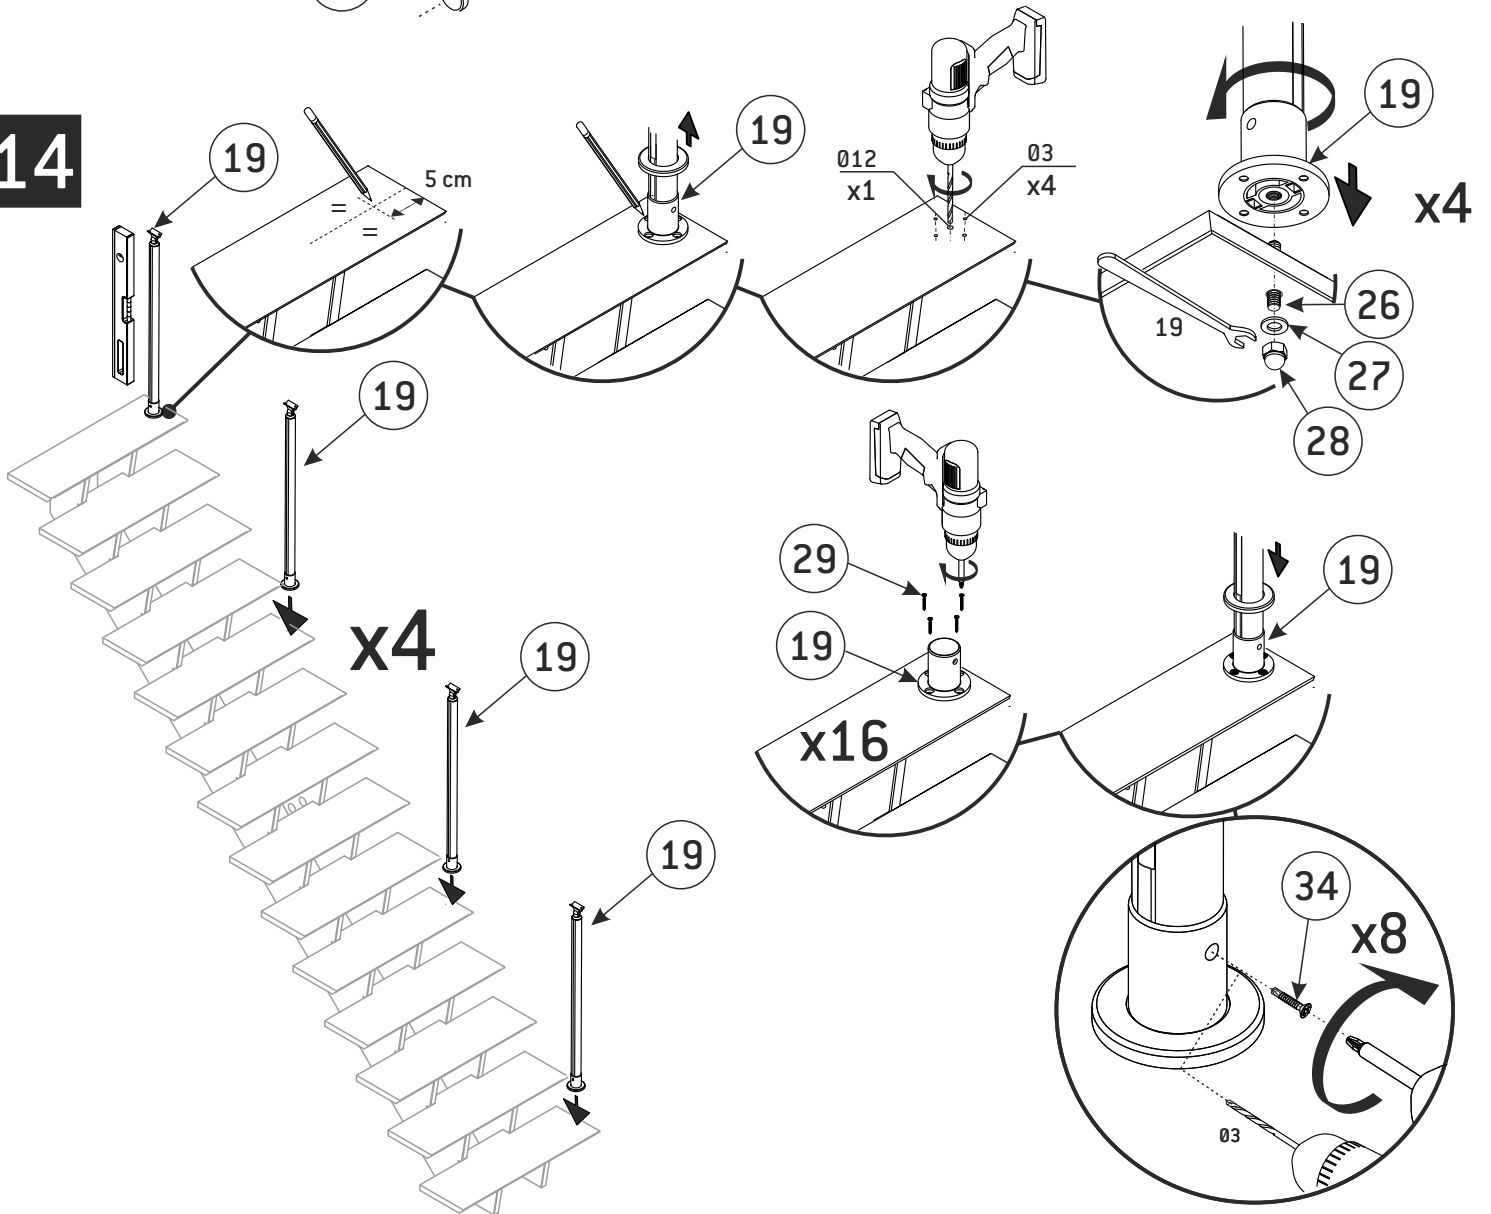


15

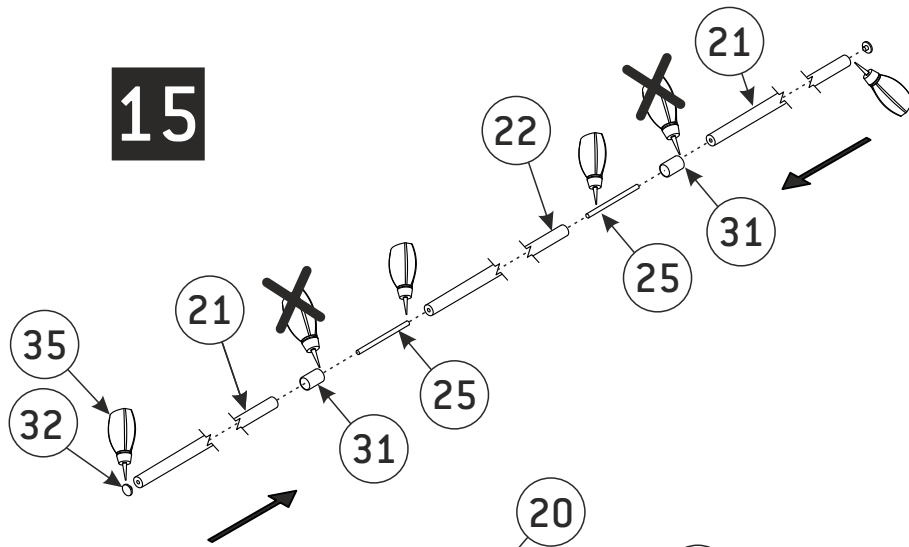


16

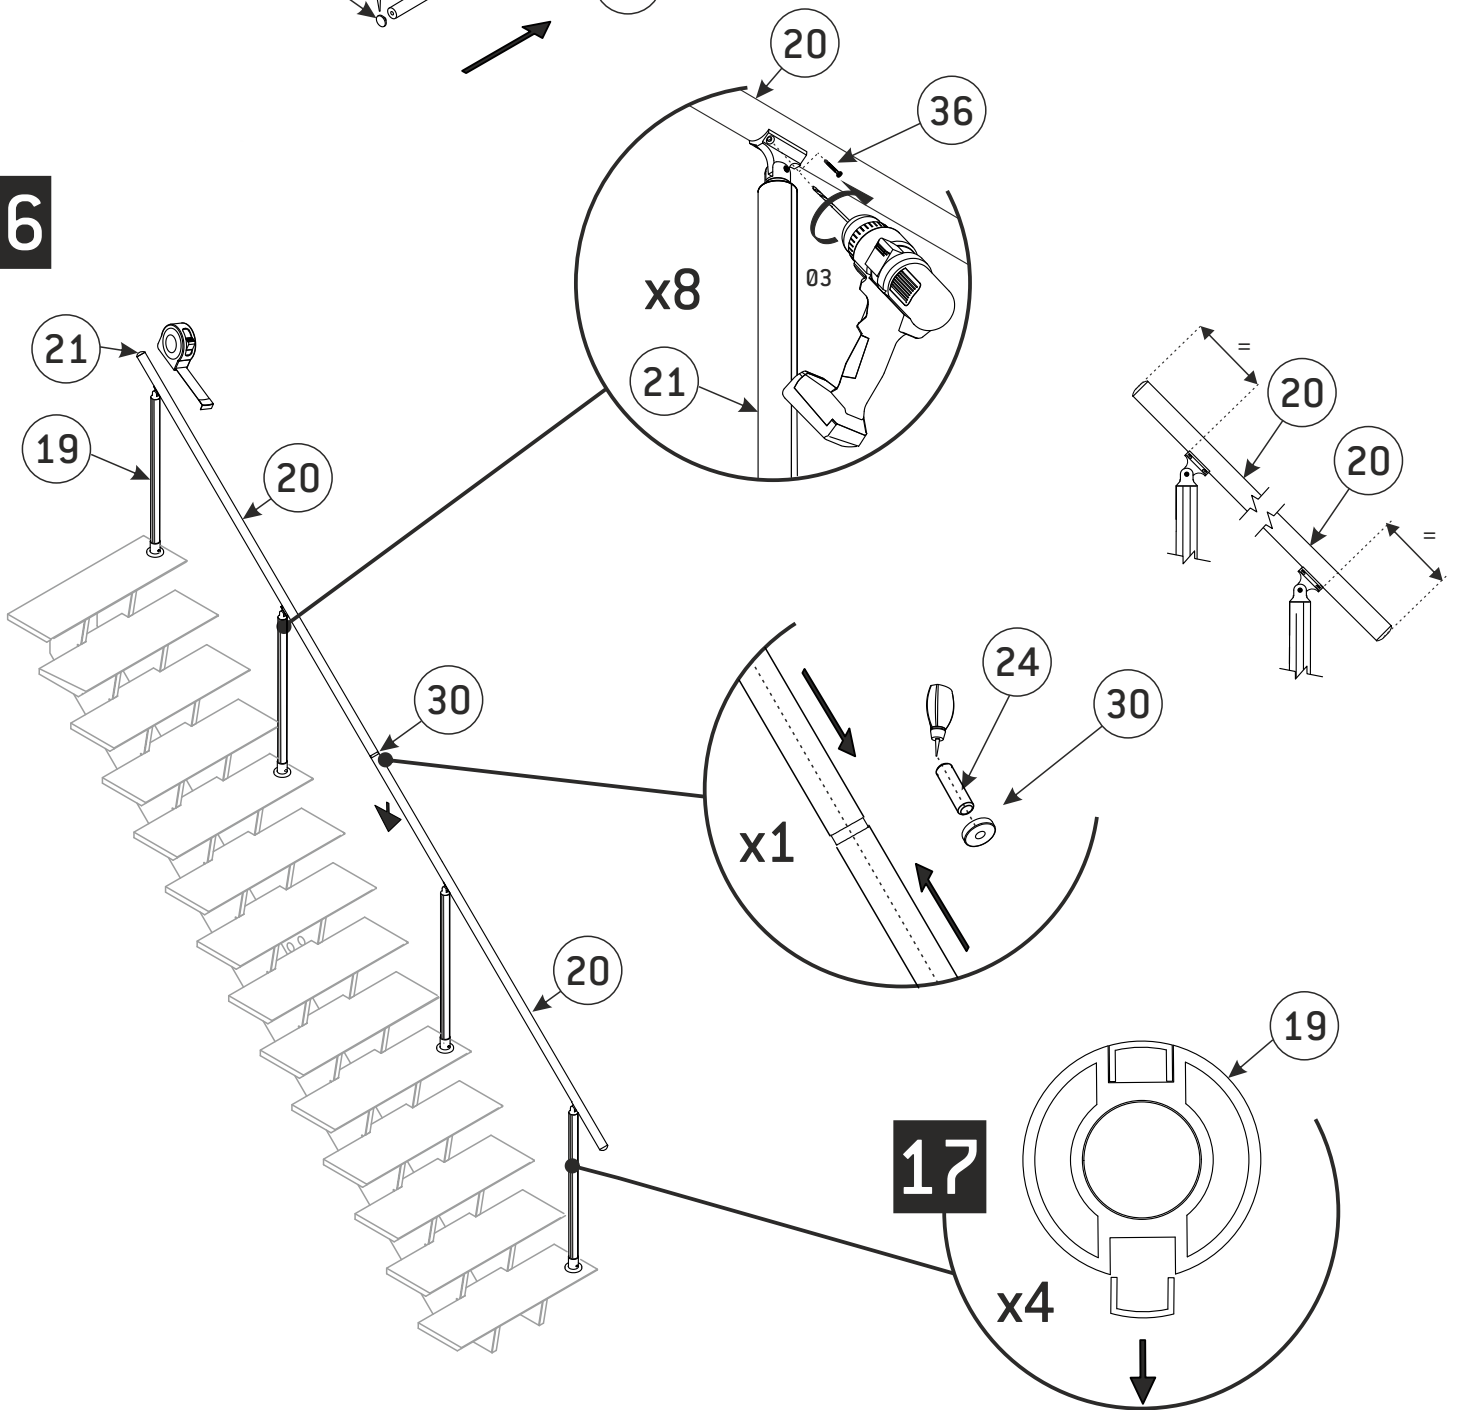

17

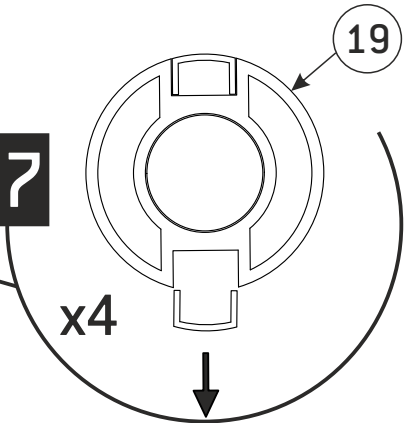

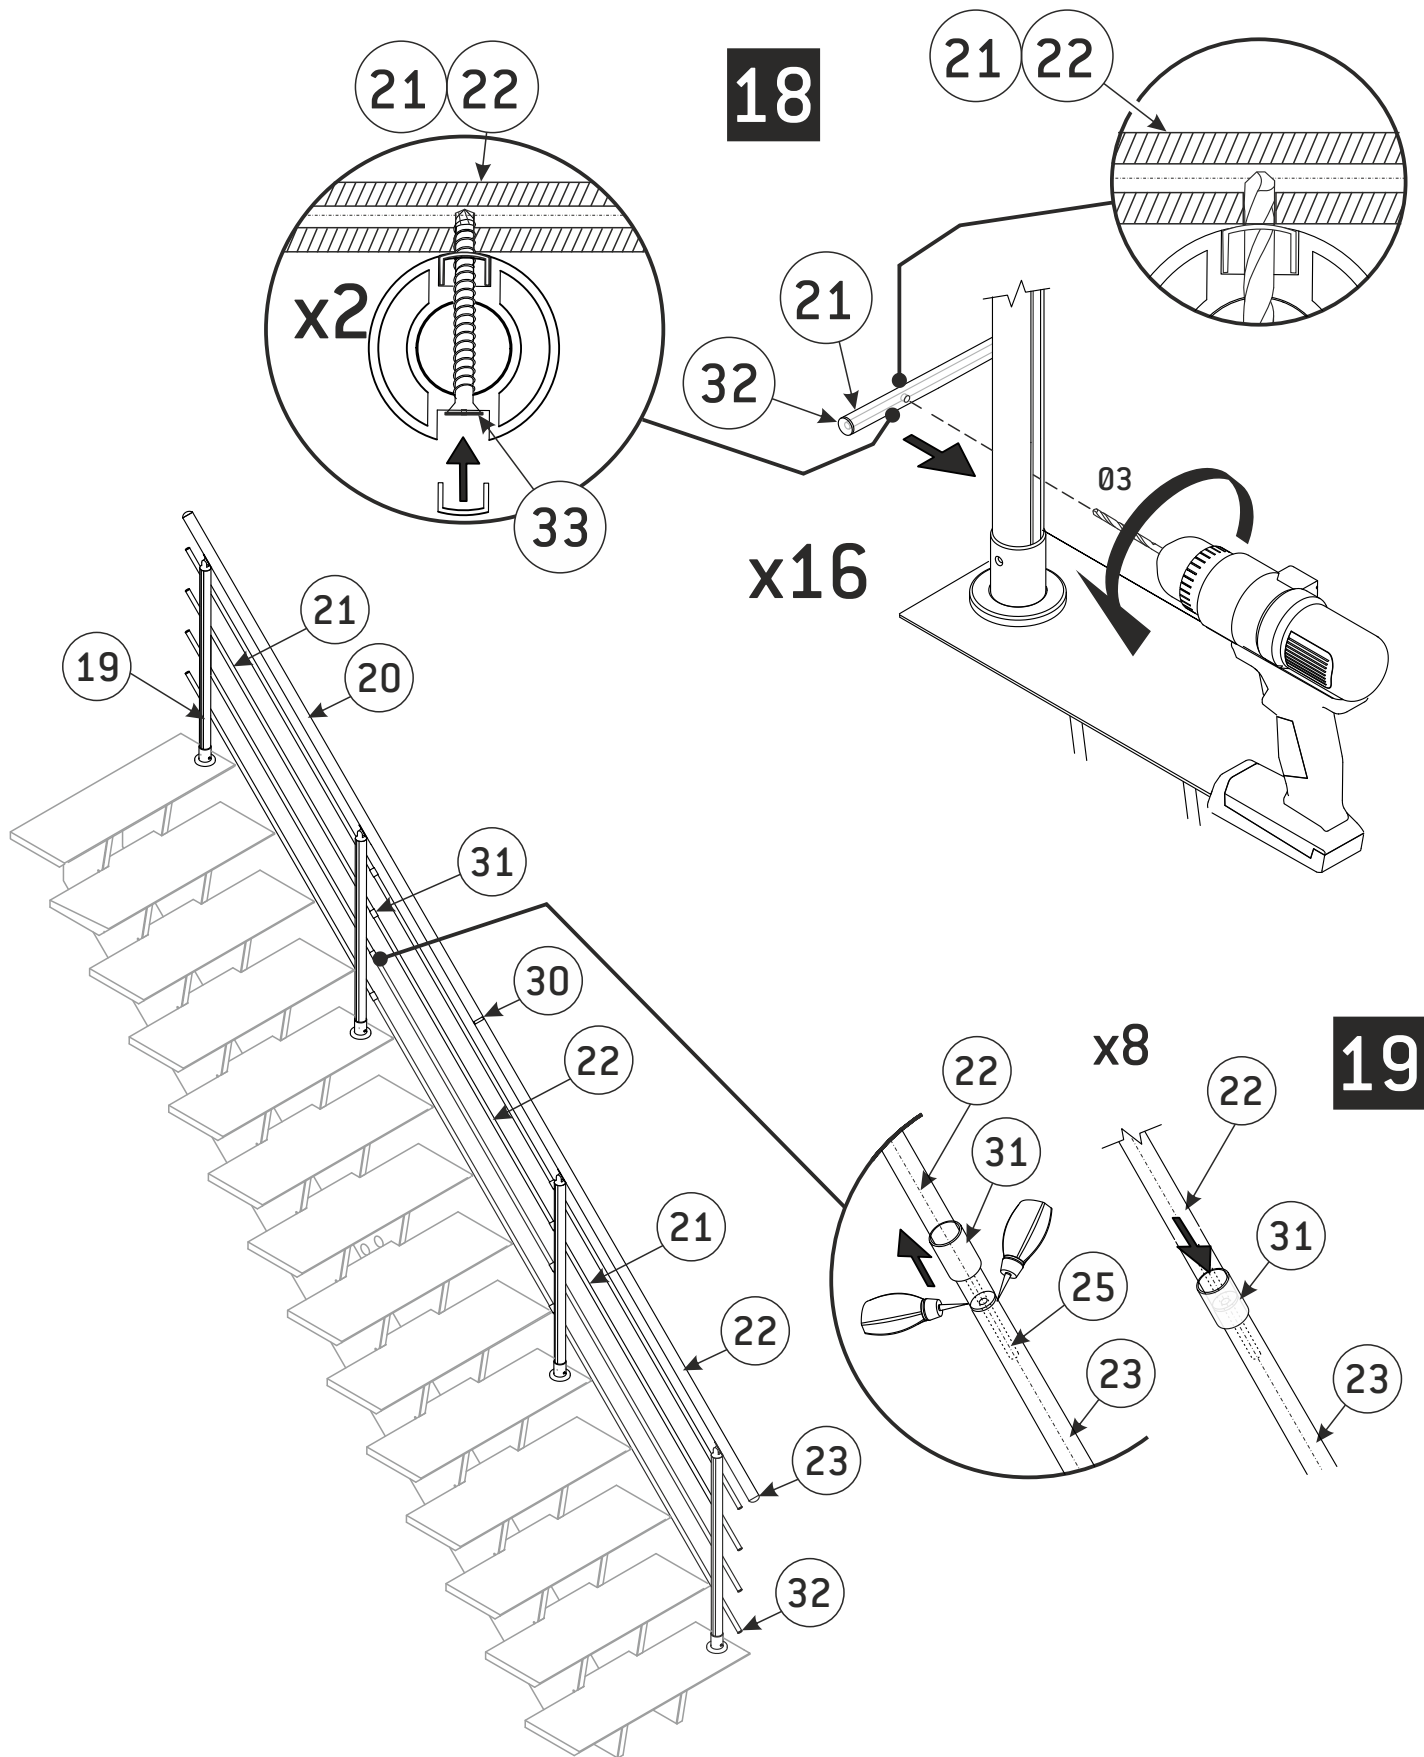

40 AVENUE DE L'ESPÉRANCE - 6220 FLEURUS - BELGIUM
 TEL: +32/71/25.39.60, E-MAIL: info@sogem-sa.com